


# MATCH SHEET 2

STATE OF ARIZONA 2003-026235  
COUNTY OF PINAL 3083  
I hereby certify that the within instrument is filed in the official records of this County in Cabinet 3083  
Date 3-23-03  
Request of Wood/Patel  
Witness my hand and official seal  
Laura Dean-Lytle Pinal County Recorder  
By Laura Dean-Lytle Deputy

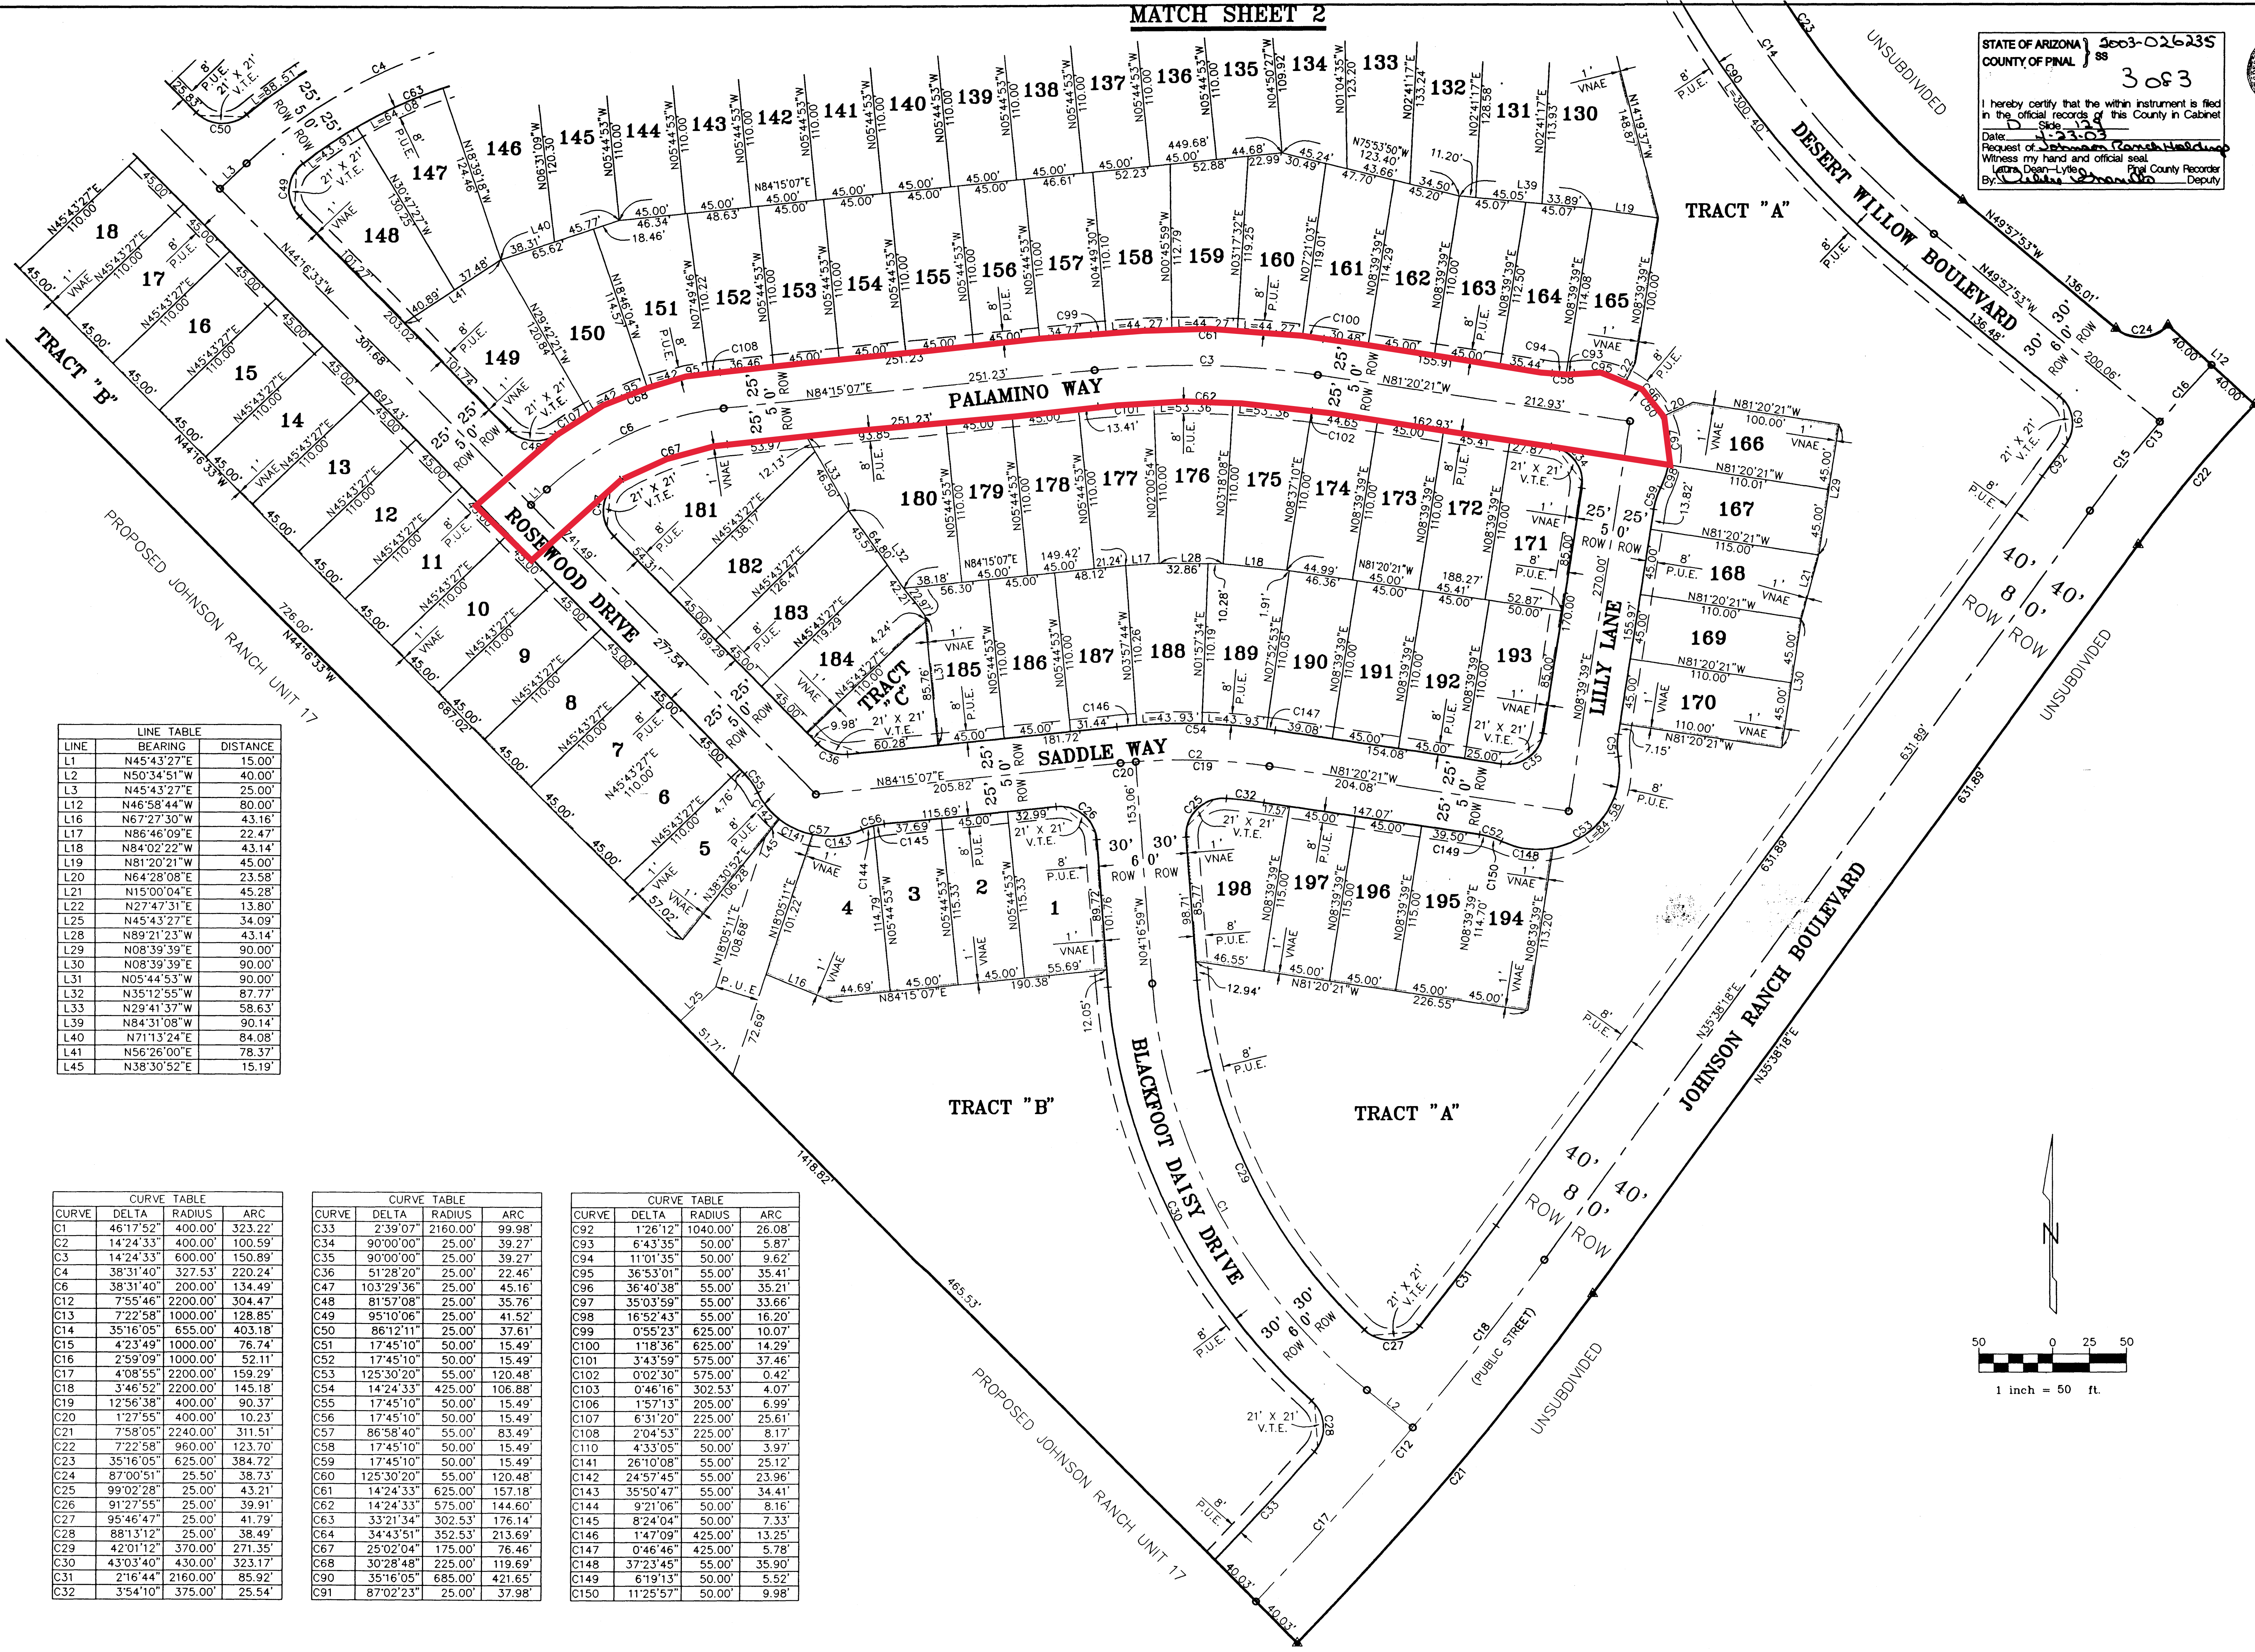

LINE	BEARING	DISTANCE
L1	N45°43'27"E	15.00'
L2	N50°34'51"W	40.00'
L3	N45°43'27"E	25.00'
L12	N46°58'44"W	80.00'
L16	N67°27'30"W	43.16'
L17	N86°46'09"E	22.47'
L18	N84°02'22"W	43.14'
L19	N81°20'21"W	45.00'
L20	N64°28'08"E	23.58'
L21	N15°00'04"E	45.28'
L22	N27°47'31"E	13.80'
L25	N45°43'27"E	34.09'
L28	N89°21'23"W	43.14'
L29	N08°39'39"E	90.00'
L30	N08°39'39"E	90.00'
L31	N05°44'53"W	90.00'
L32	N35°12'55"W	87.77'
L33	N29°41'37"W	58.63'
L39	N84°31'08"W	90.14'
L40	N71°13'24"E	84.08'
L41	N56°26'00"E	78.37'
L45	N38°30'52"E	15.19'


CURVE	DELTA	RADIUS	ARC
C1	46°17'52"	400.00'	323.22'
C2	14°24'33"	400.00'	100.59'
C3	14°24'33"	600.00'	150.89'
C4	38°31'40"	327.53'	220.24'
C6	38°31'40"	200.00'	134.49'
C12	7°55'46"	2200.00'	304.47'
C13	7°22'58"	1000.00'	128.85'
C14	35°16'05"	655.00'	403.18'
C15	4°23'49"	1000.00'	76.74'
C16	2°59'09"	1000.00'	52.11'
C17	4°08'55"	2200.00'	159.29'
C18	3°46'52"	2200.00'	145.18'
C19	12°56'38"	400.00'	90.37'
C20	1°27'55"	400.00'	10.23'
C21	7°58'05"	2240.00'	311.51'
C22	7°22'58"	960.00'	123.70'
C23	35°16'05"	625.00'	384.72'
C24	87°00'51"	25.50'	38.73'
C25	99°02'28"	25.00'	43.21'
C26	91°27'55"	25.00'	39.91'
C27	95°46'47"	25.00'	41.79'
C28	88°13'12"	25.00'	38.49'
C29	42°01'12"	370.00'	271.35'
C30	43°03'40"	430.00'	323.17'
C31	2°16'44"	2160.00'	85.92'
C32	3°54'10"	375.00'	25.54'

CURVE	DELTA	RADIUS	ARC
C33	2°39'07"	2160.00'	99.98'
C34	90°00'00"	25.00'	39.27'
C35	90°00'00"	25.00'	39.27'
C36	51°28'20"	25.00'	22.46'
C47	103°29'36"	25.00'	45.16'
C48	81°57'08"	25.00'	35.76'
C49	95°10'06"	25.00'	41.52'
C50	86°12'11"	25.00'	37.61'
C51	17°45'10"	50.00'	15.49'
C52	17°45'10"	50.00'	15.49'
C53	125°30'20"	55.00'	120.48'
C54	14°24'33"	425.00'	106.88'
C55	17°45'10"	50.00'	15.49'
C56	17°45'10"	50.00'	15.49'
C57	86°58'40"	55.00'	83.49'
C58	17°45'10"	50.00'	15.49'
C59	17°45'10"	50.00'	15.49'
C60	125°30'20"	55.00'	120.48'
C61	14°24'33"	625.00'	157.18'
C62	14°24'33"	575.00'	144.60'
C63	33°21'34"	302.53'	176.14'
C64	34°43'51"	352.53'	213.69'
C67	25°02'04"	175.00'	76.46'
C68	30°28'48"	225.00'	119.69'
C90	35°16'05"	685.00'	421.65'
C91	87°02'23"	25.00'	37.98'

CURVE	DELTA	RADIUS	ARC
C92	1°26'12"	1040.00'	26.08'
C93	6°43'35"	50.00'	5.87'
C94	11°01'35"	50.00'	9.62'
C95	36°53'01"	55.00'	35.41'
C96	36°40'38"	55.00'	35.21'
C97	35°03'59"	55.00'	33.66'
C98	16°52'43"	55.00'	16.20'
C99	0°55'23"	625.00'	10.07'
C100	1°18'36"	625.00'	14.29'
C101	3°43'59"	575.00'	37.46'
C102	0°02'30"	575.00'	0.42'
C103	0°46'16"	302.53'	4.07'
C106	1°57'13"	205.00'	6.99'
C107	6°31'20"	225.00'	25.61'
C108	2°04'53"	225.00'	8.17'
C110	4°33'05"	50.00'	3.97'
C141	26°10'08"	55.00'	25.12'
C142	24°57'45"	55.00'	23.96'
C143	35°50'47"	55.00'	34.41'
C144	9°21'06"	50.00'	8.16'
C145	8°24'04"	50.00'	7.33'
C146	14°7'09"	425.00'	13.25'
C147	0°46'46"	425.00'	5.78'
C148	37°23'45"	55.00'	35.90'
C149	6°19'13"	50.00'	5.52'
C150	11°25'57"	50.00'	9.98'

## JOHNSON RANCH UNIT 18

FINAL PLAT

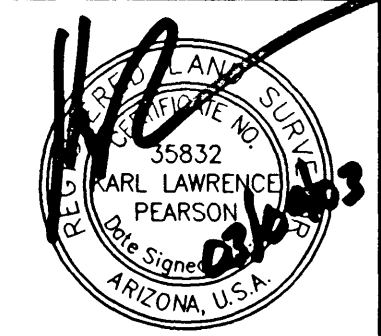

**WOOD/PATEL**  
CIVIL ENGINEERS  
HYDROLOGISTS  
LAND SURVEYORS  
CONSTRUCTION MANAGERS

1855 N. Stapley Dr.  
Mesa, AZ 85203  
Phone: (480) 834-3300  
Fax: (480) 834-3320

CHECKED BY TRG/SAN/KLP  
CAD TECHNICIAN KK/MTM/SAN  
SCALE 1"=50'  
DATE 03-04-03  
JOB NUMBER 011482  
SHEET 3 OF 3